



JL DESIGN
 NASHVILLE
 370 HERRON DRIVE
 NASHVILLE, TN
 37210


PROJECT NAME:
 MAKER
 CONSTRUCTION

PROJECT ADDRESS:
 1002 HALCYON AVE


DESIGNER:
 JESSICA DAVIS
 MEAGAN WHALEN

DATE CREATED:
 7/7/23

LAST UPDATED:
 8/4/23

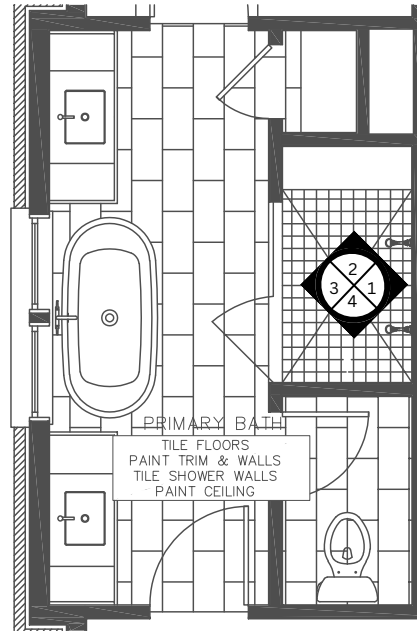

PRIMARY BATHROOM TILE PLAN

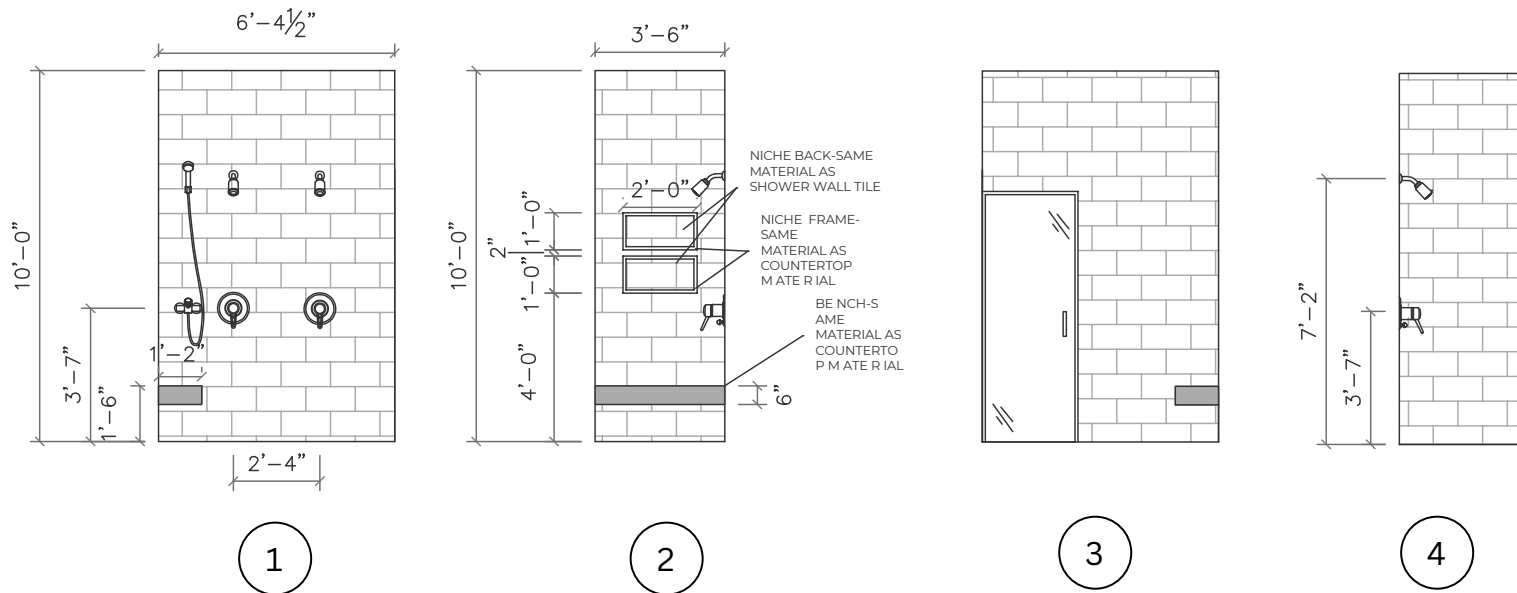

PRIMARY BATHROOM TILE ELEVATIONS



JL DESIGN
NASHVILLE
370 HERRON DRIVE
NASHVILLE, TN
37210

BATHROOM 2 TILE PLAN


PROJECT NAME:
MAKER
CONSTRUCTION

PROJECT ADDRESS:
1002 HALCYON AVE


DESIGNER:
JESSICA DAVIS
MEAGAN WHALEN

DATE CREATED:
7/7/23

LAST UPDATED:
8/4/23

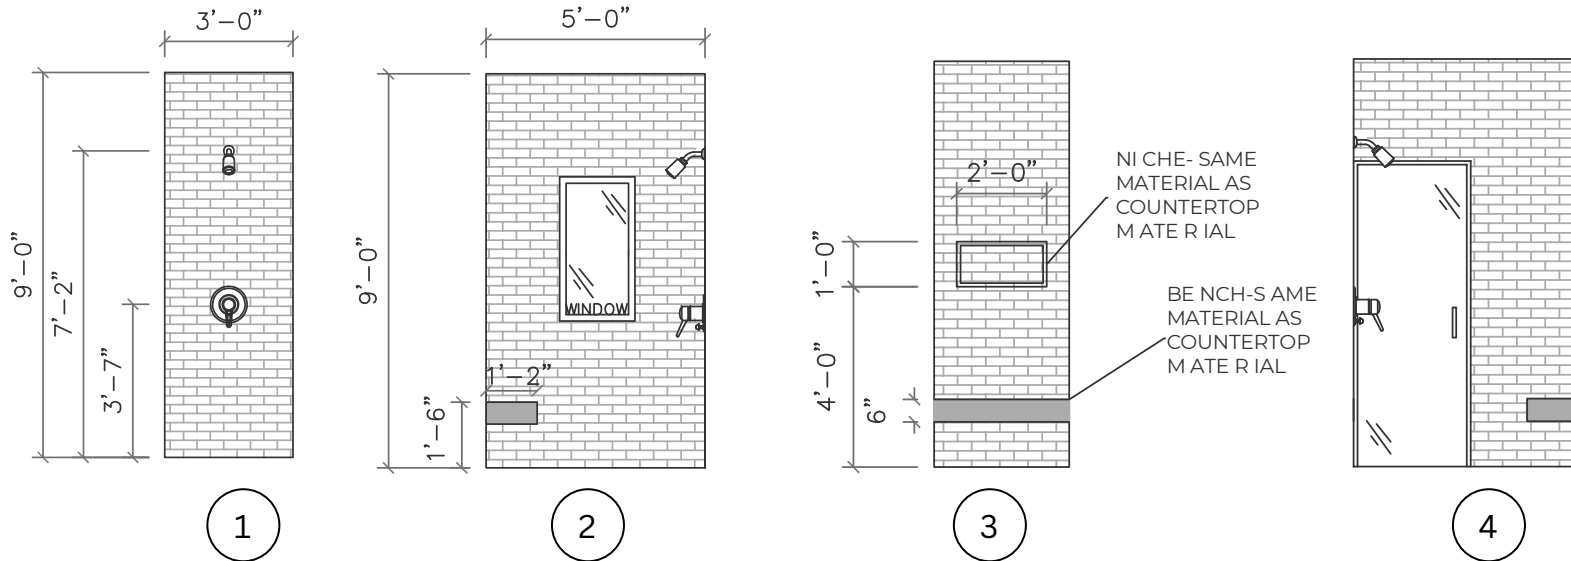

BATHROOM 2 TILE ELEVATIONS

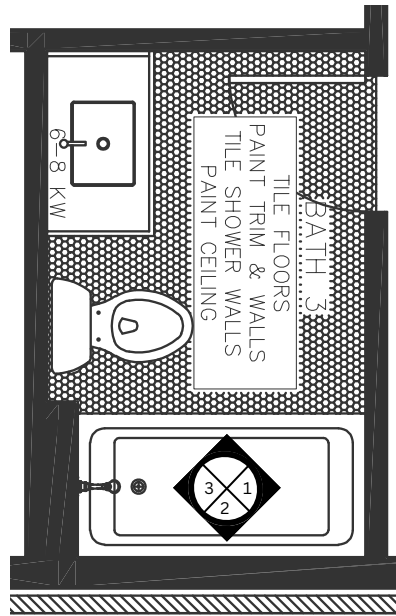

BATHROOM 3 TILE PLAN



JL DESIGN
NASHVILLE
370 HERRON DRIVE
NASHVILLE, TN
37210


PROJECT NAME:
MAKER
CONSTRUCTION

PROJECT ADDRESS:
1002 HALCYON AVE


DESIGNER:
JESSICA DAVIS
MEAGAN WHALEN

DATE CREATED:
7/7/23

LAST UPDATED:
8/4/23

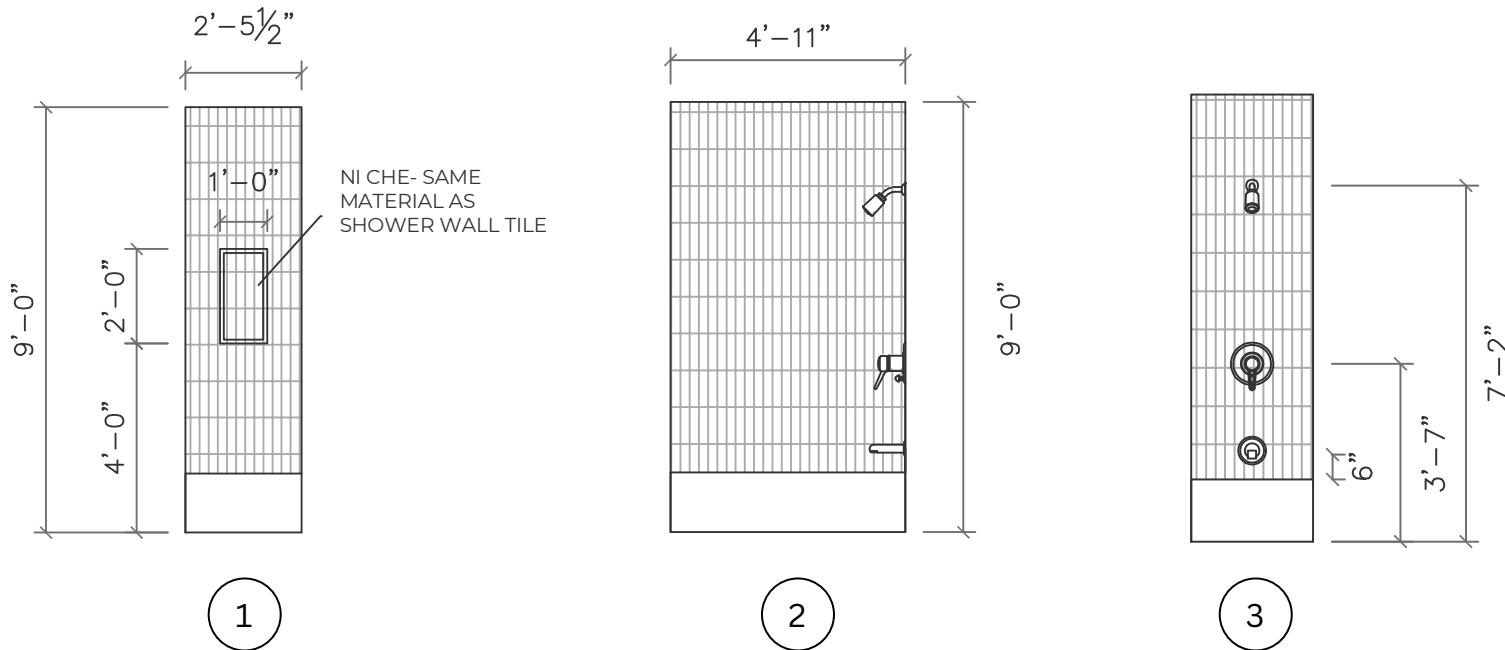

BATHROOM 3 TILE ELEVATIONS

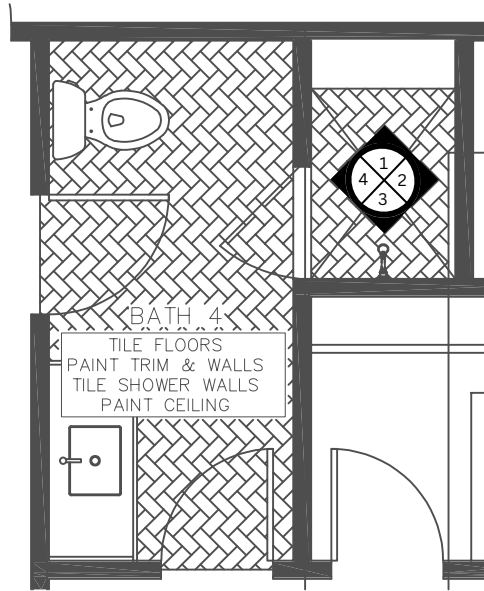

BATHROOM 4 TILE PLAN



JL DESIGN
 NASHVILLE
 370 HERRON DRIVE
 NASHVILLE, TN
 37210


PROJECT NAME:
 MAKER
 CONSTRUCTION

PROJECT ADDRESS:
 1002 HALCYON AVE


DESIGNER:
 JESSICA DAVIS
 MEAGAN WHALEN

DATE CREATED:
 7/7/23

LAST UPDATED:
 8/4/23

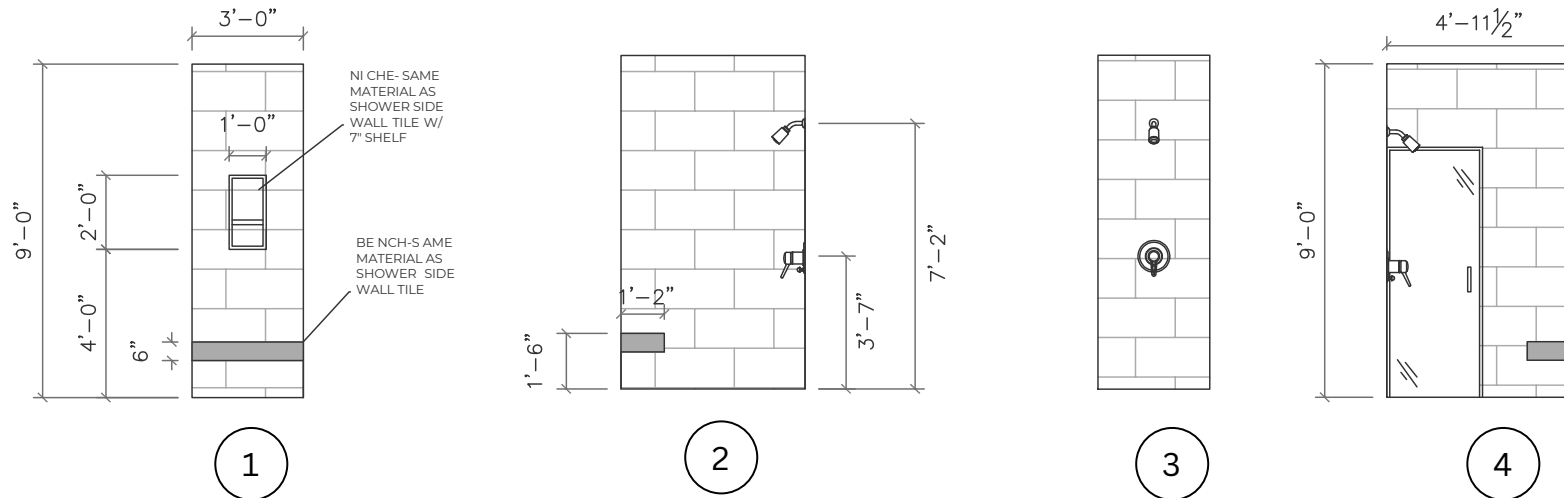

BATHROOM 4 TILE ELEVATIONS

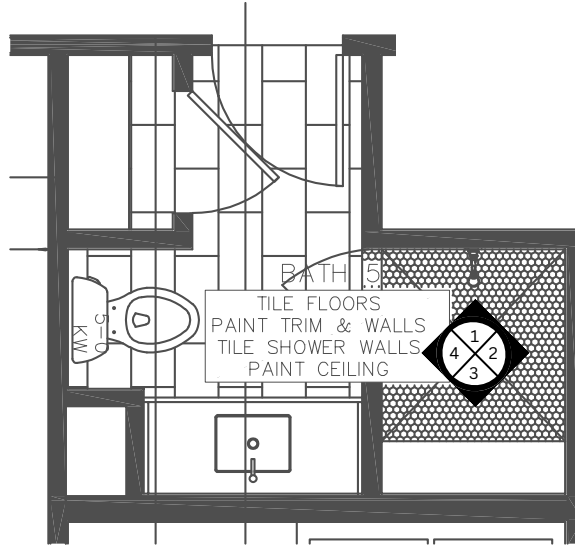

BATHROOM 5 TILE PLAN



JL DESIGN
 NASHVILLE
 370 HERRON DRIVE
 NASHVILLE, TN
 37210


PROJECT NAME:
 MAKER
 CONSTRUCTION

PROJECT ADDRESS:
 1002 HALCYON AVE

DESIGNER:
 JESSICA DAVIS
 MEAGAN WHALEN

DATE CREATED:
 7/7/23

LAST UPDATED:
 8/4/23

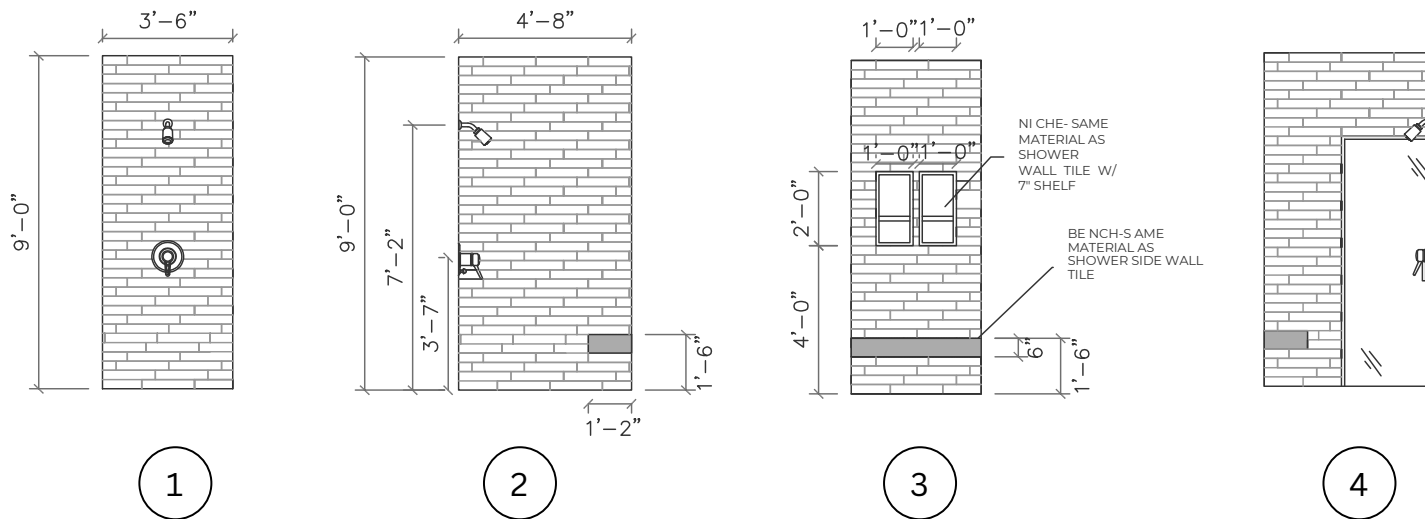

BATHROOM 5 TILE ELEVATIONS