


LEGEND:

- RECESSED CAN
- ⊗ DECORATIVE FIXTURE
- ⊖ WALL MOUNTED FIXTURE
- CF CAN FAN
- FLORESCENT STRIP
- ~ PULL WIRE FOR UNDER CABINET LIGHTING

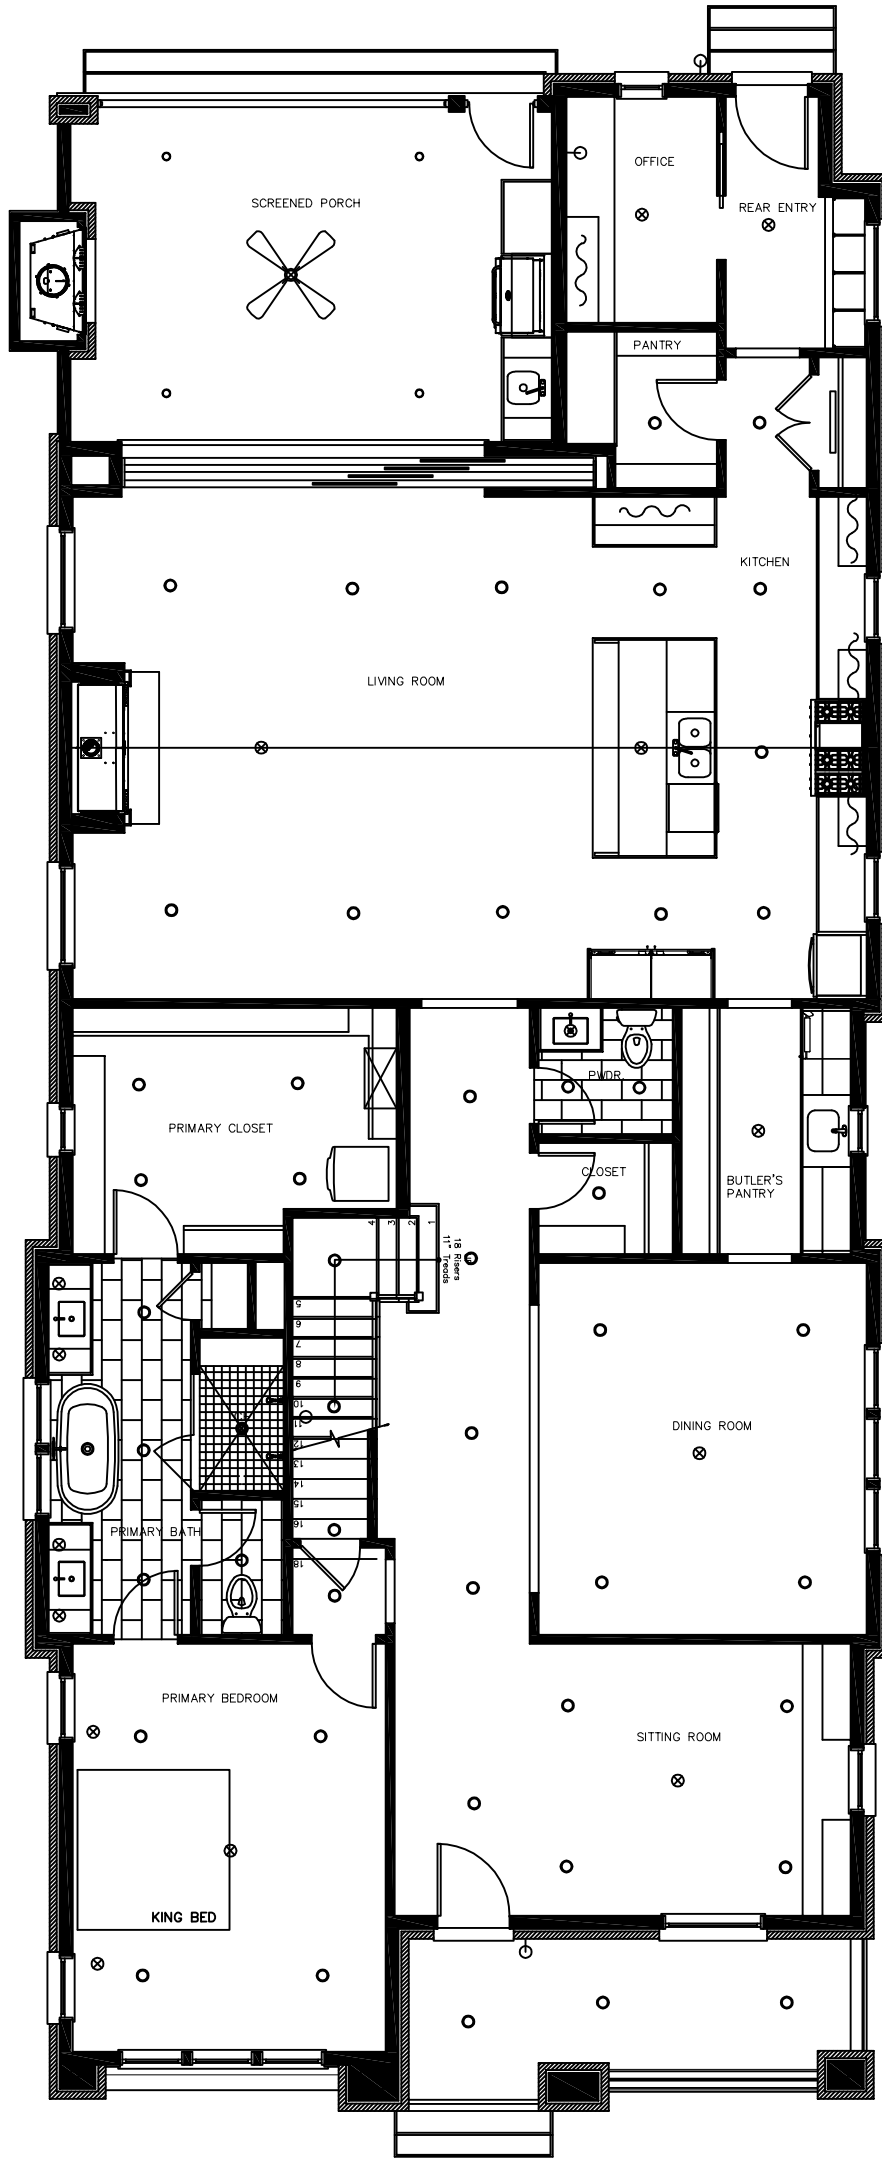


1ST FLOOR LIGHTING PLAN

SCALE:  $\frac{1}{8}'' = 1'$

**LEGEND:**

- RECESSED CAN
- ⊗ DECORATIVE FIXTURE
- ⊖ WALL MOUNTED FIXTURE
- CF CAN FAN
- FLORESCENT STRIP

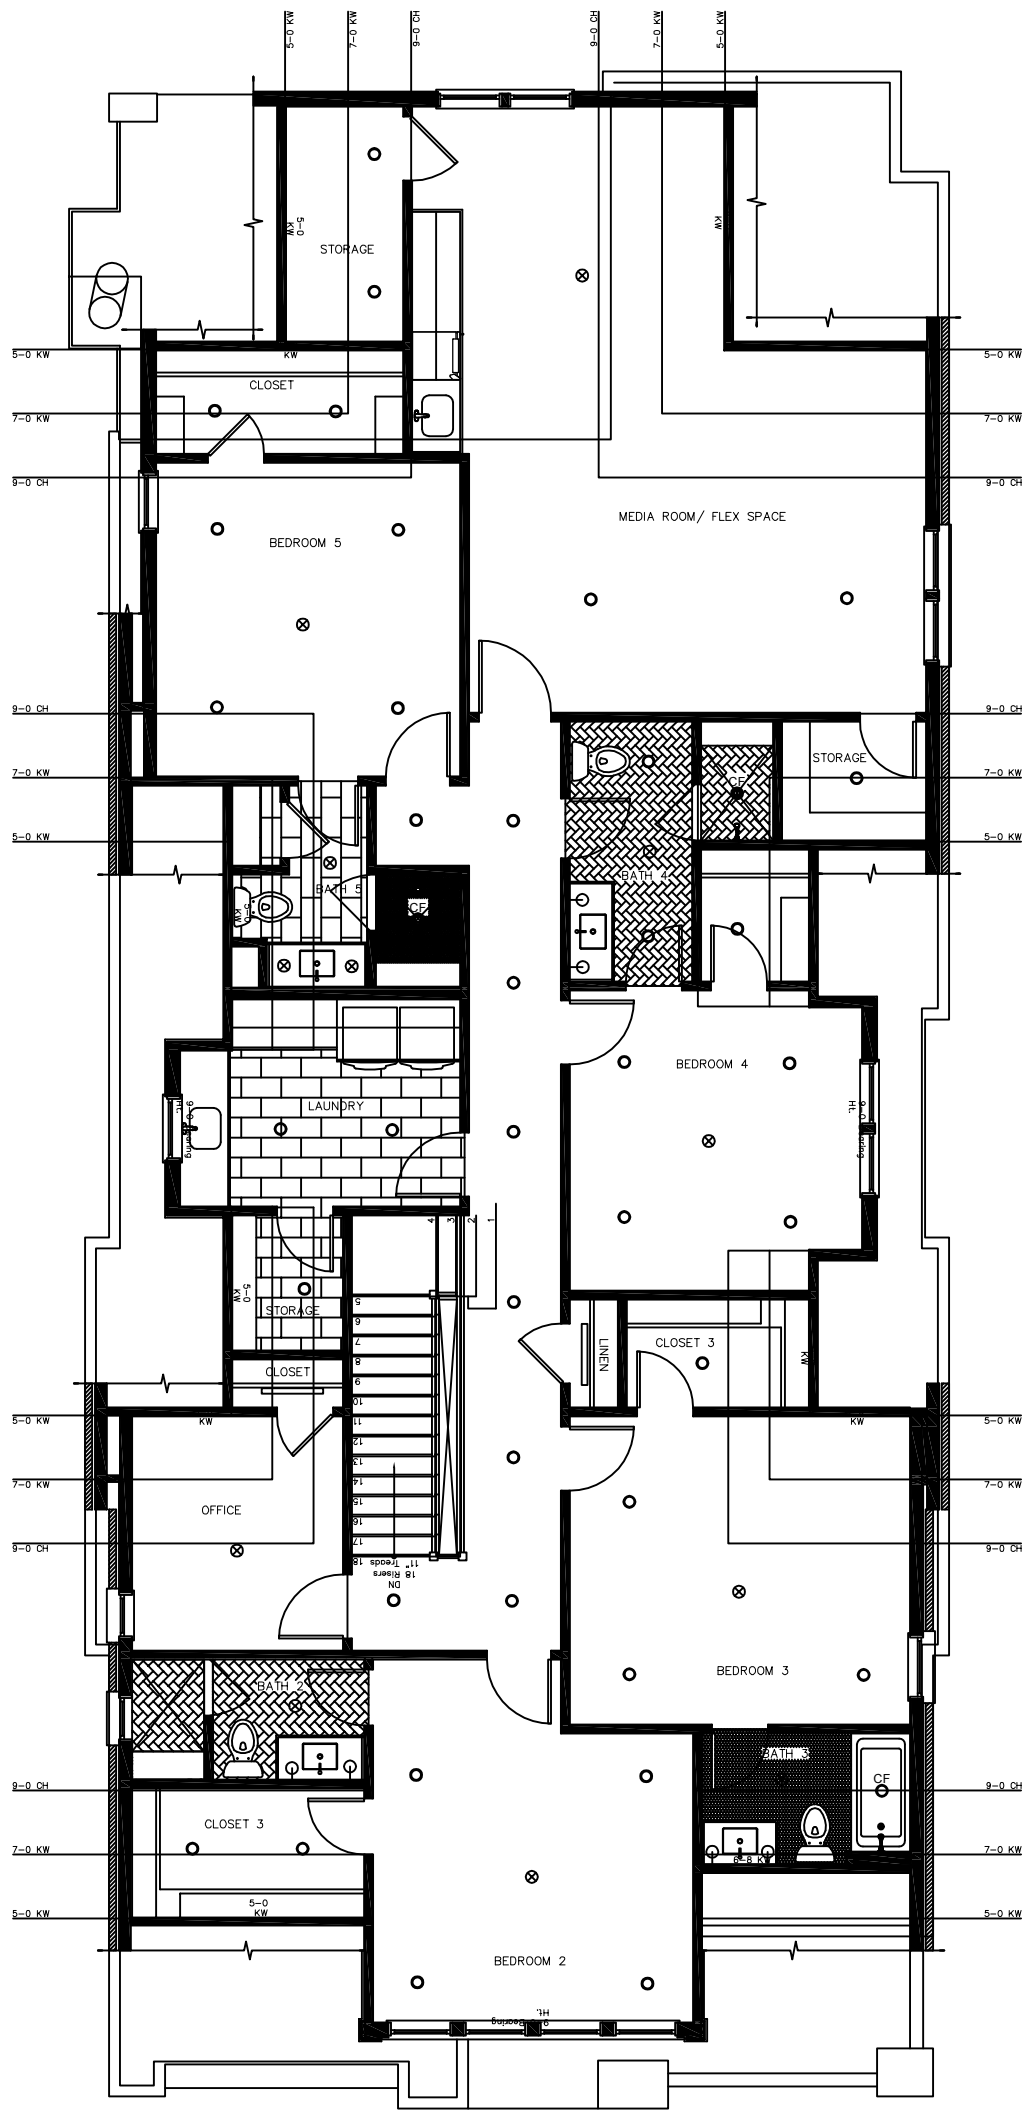

**2ND FLOOR LIGHTING PLAN**

SCALE:  $\frac{1}{8}'' = 1'$