



NOTES:
XXXX WALLPAPER

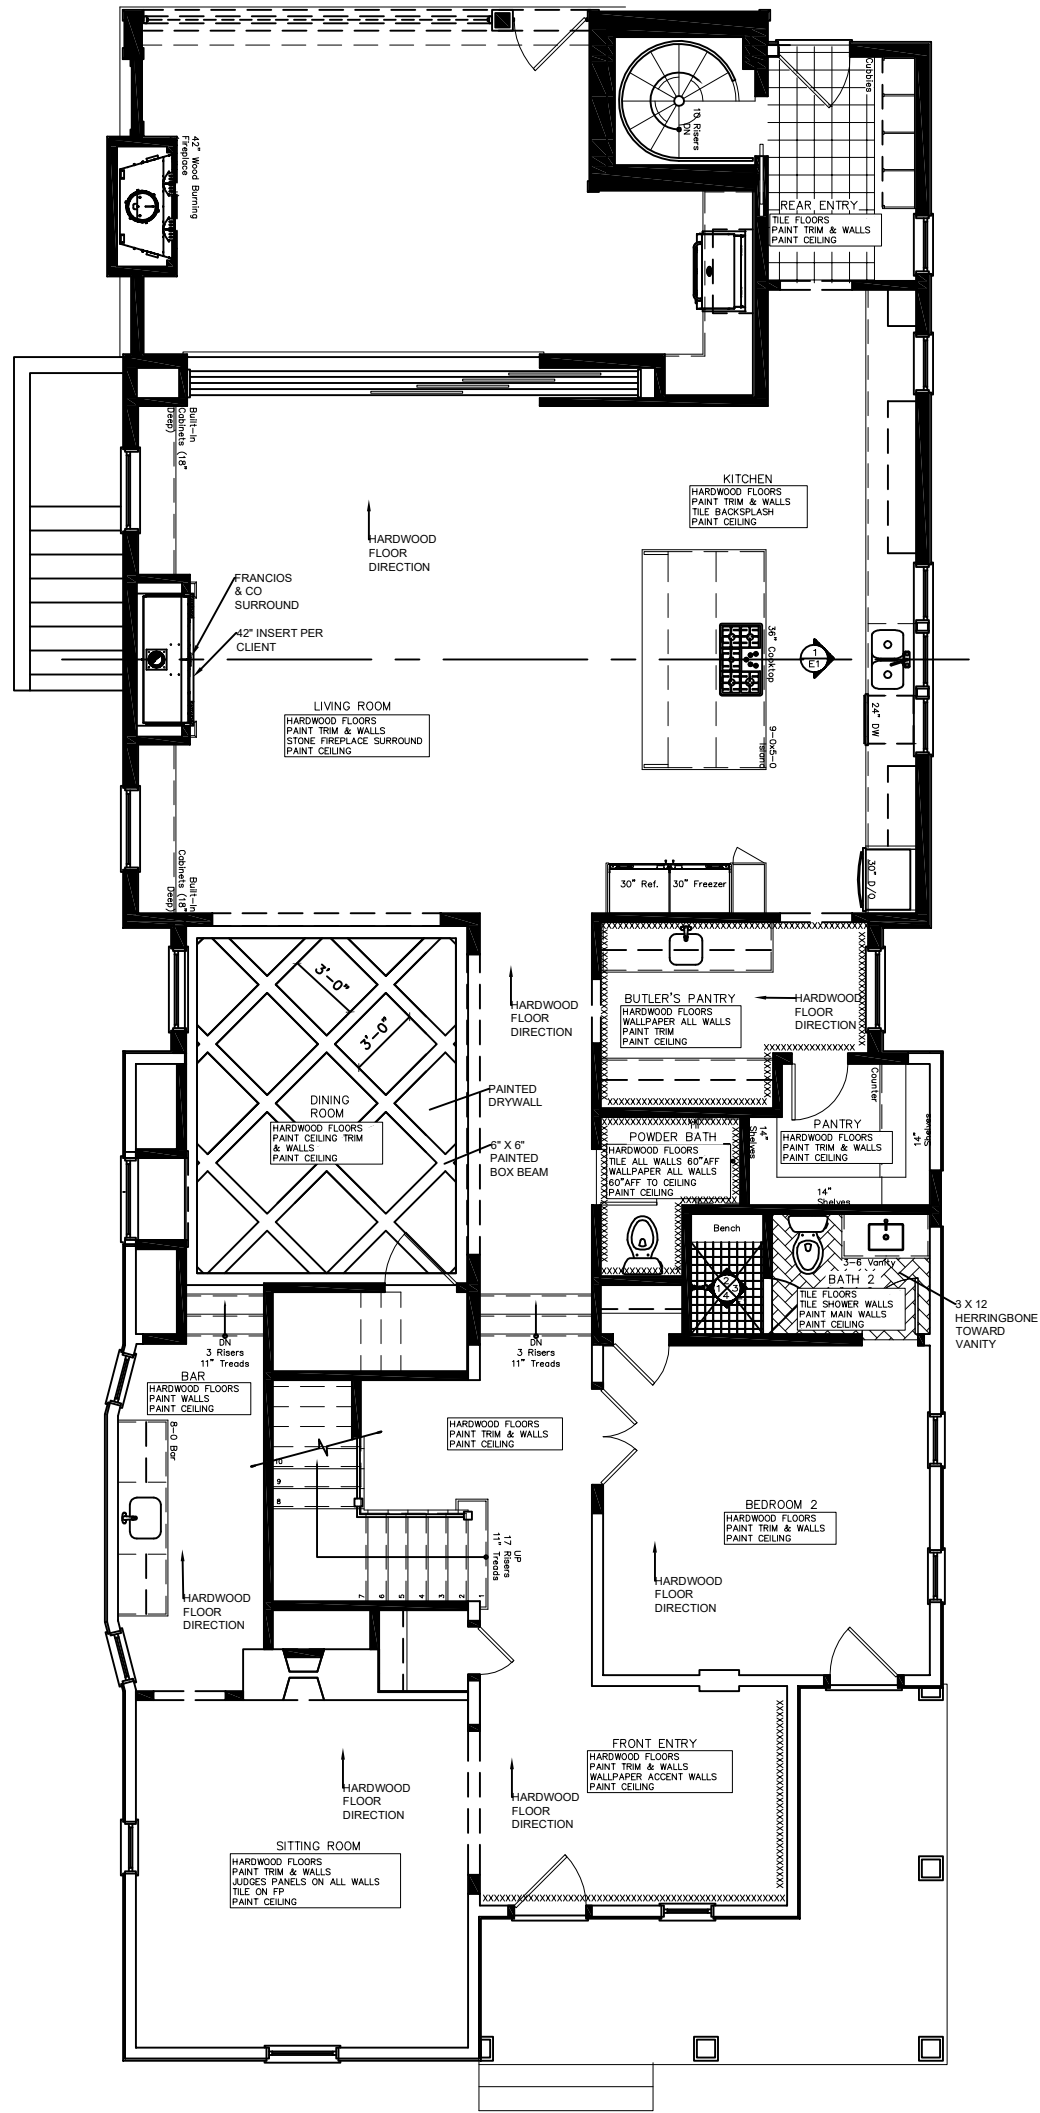

1ST FLOOR MATERIALS PLAN

SCALE: $\frac{1}{8}'' = 1'$

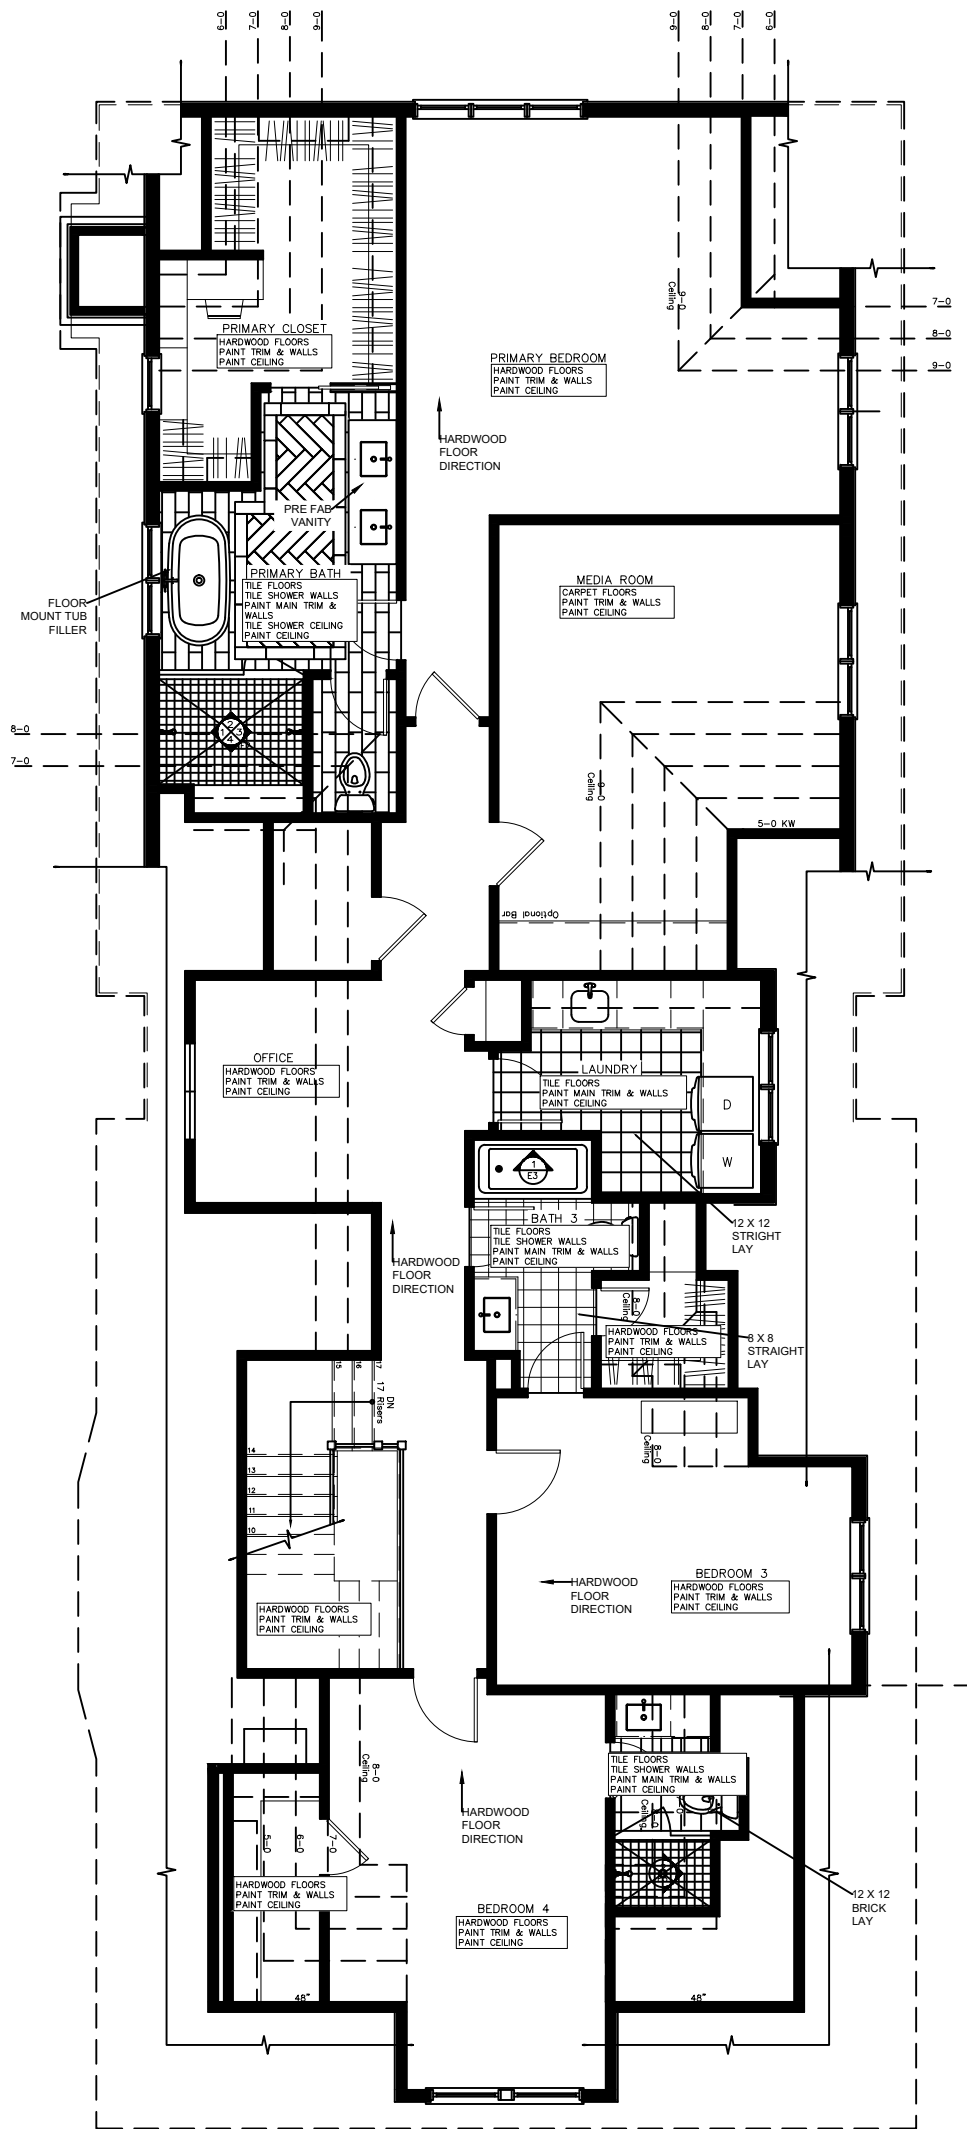

2ND FLOOR MATERIALS PLAN

SCALE: $\frac{1}{8}" = 1'$